




# TYPICAL LAYOUT PLAN A

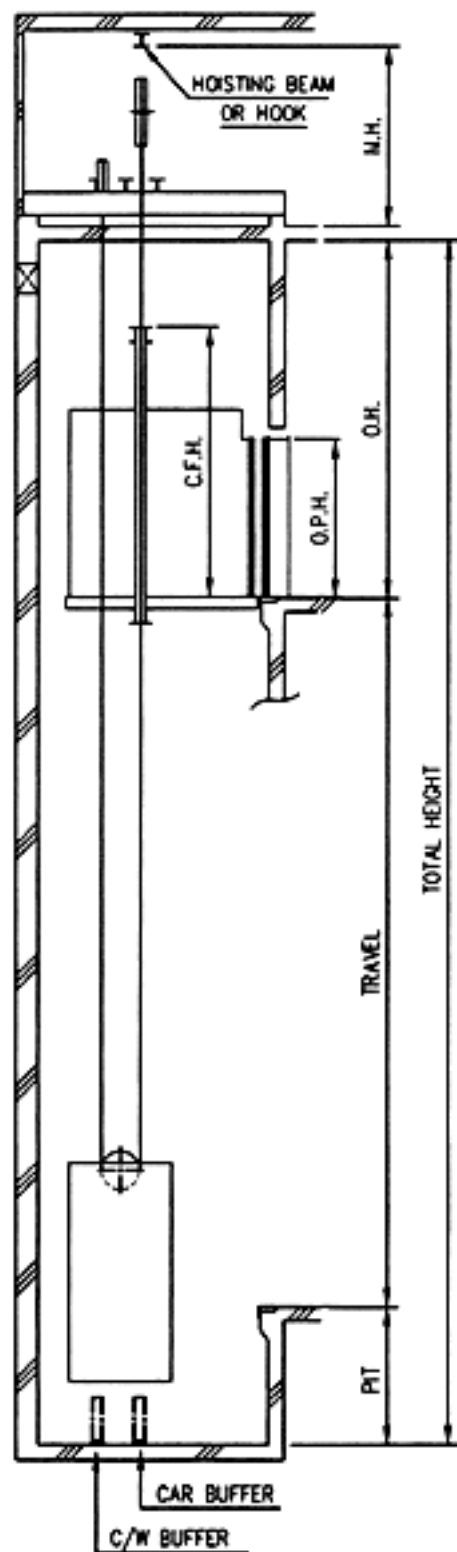

HOISTWAY ELEVATION

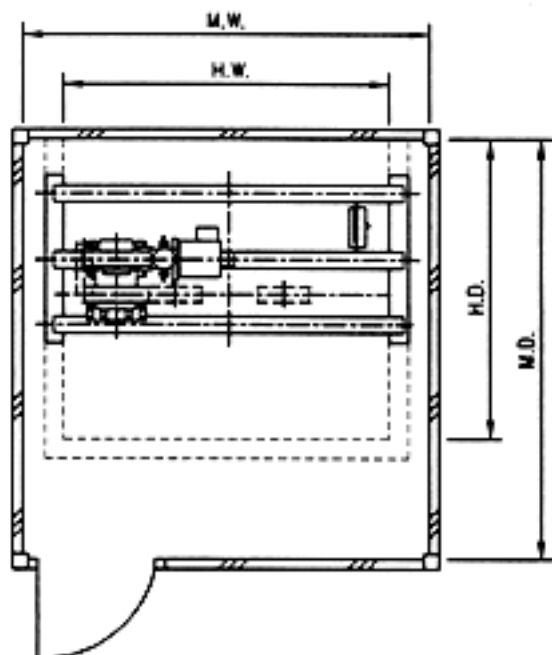

MACHINE ROOM PLAN

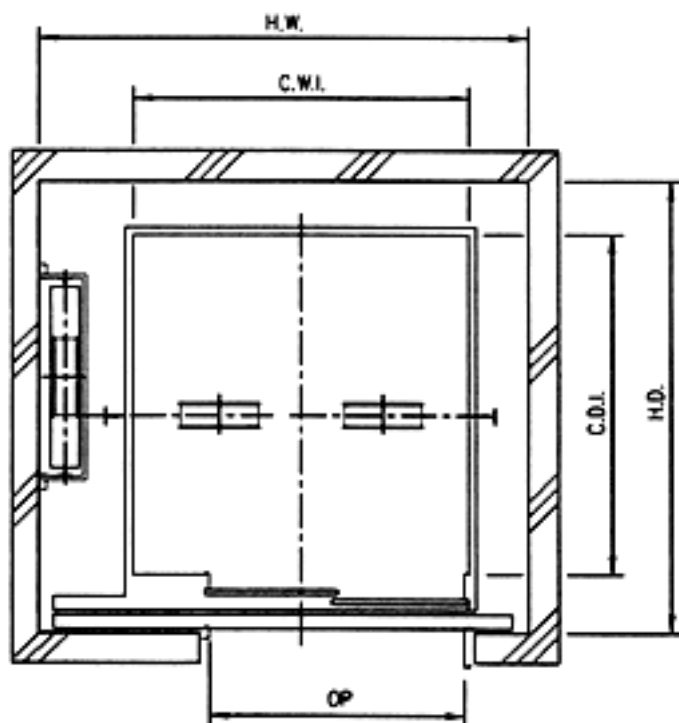

HOISTWAY PLAN

(2S DOOR)