



TYPICAL LAYOUT PLAN D

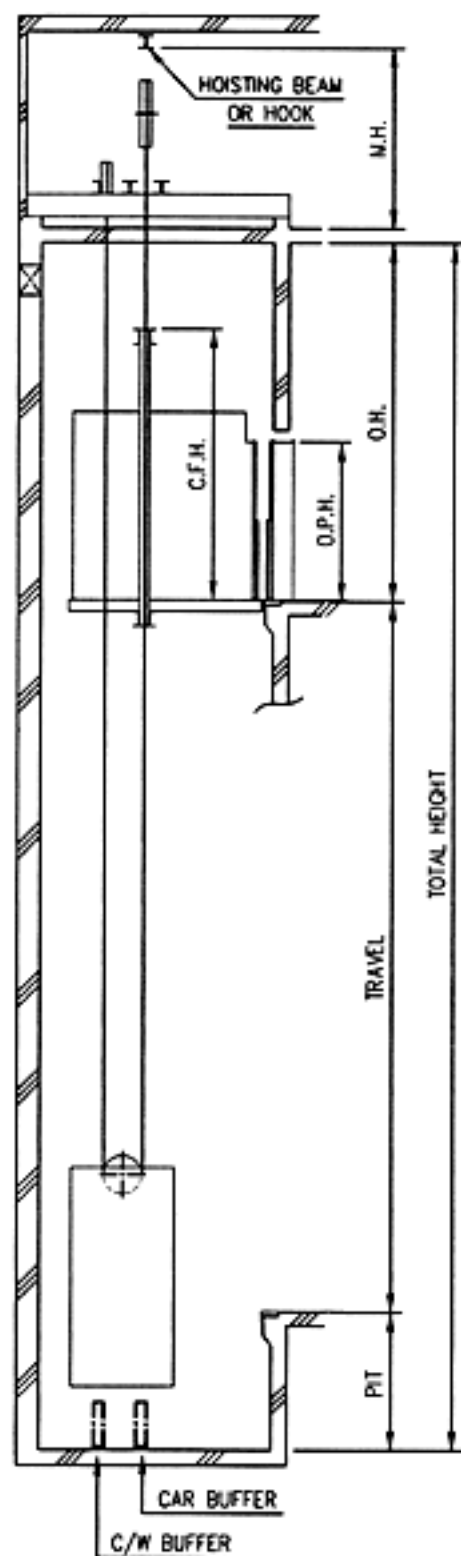


HOISTWAY ELEVATION

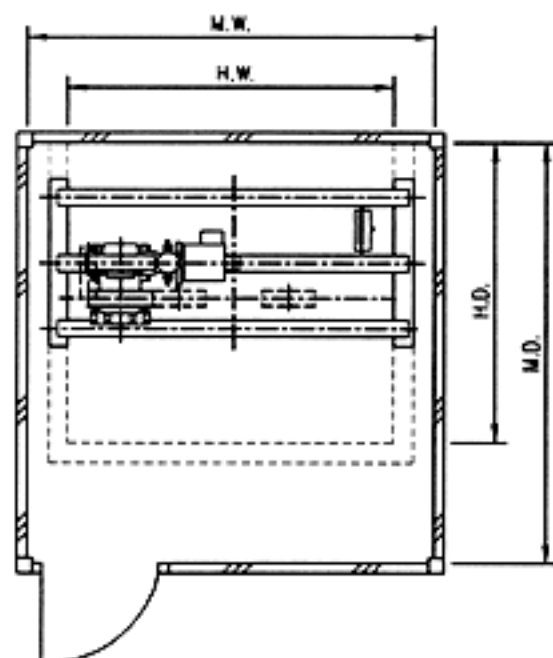

MACHINE ROOM PLAN

2 C/W SHEAVES APPLICABLE TO 5000 KG
LOAD ONLY (OTHER LOAD 1 SHEAVE)

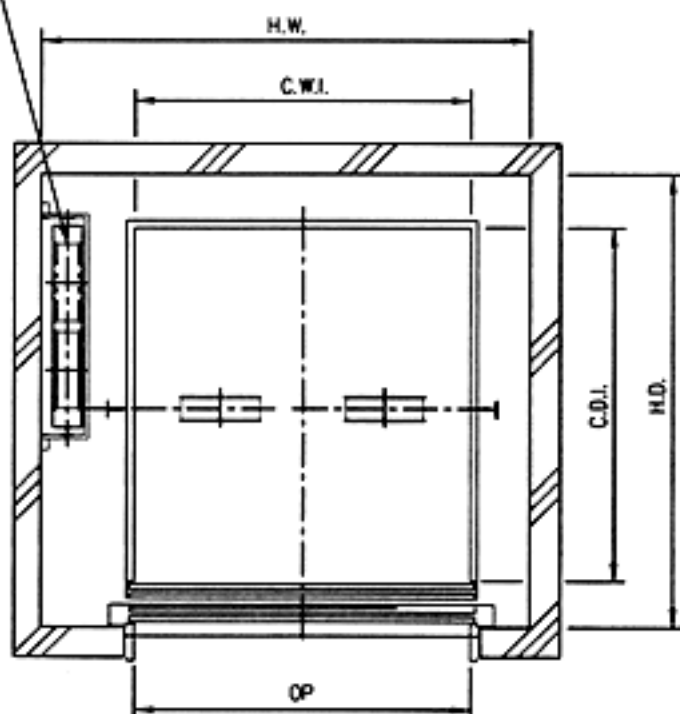

HOISTWAY PLAN

(2U DOOR)